

917

Via alle Casette

913

aiuola

15.00 m²

prato verde

35.00 m²

913

+0.65 da platea

orto

scarpata

70.0 m²

H=150 da platea

H=180 da platea

H=210 da platea

+0.65 da platea

prato verde

26.00 m²

terrazzo

15.50 m²

camera 2

11.00 m²

camera 1

10.10 m²

disimpegno

10.00 m²

cucina

25.70 m²

soggiorno - pranzo

30.20 m²

terrazzo

20.00 m²

posto auto esterno

14.00 m²

14.40

15.50

10.10

10.00

25.70

30.20

20.00

14.00













































PIANTA PIANO CANTINA 1:50

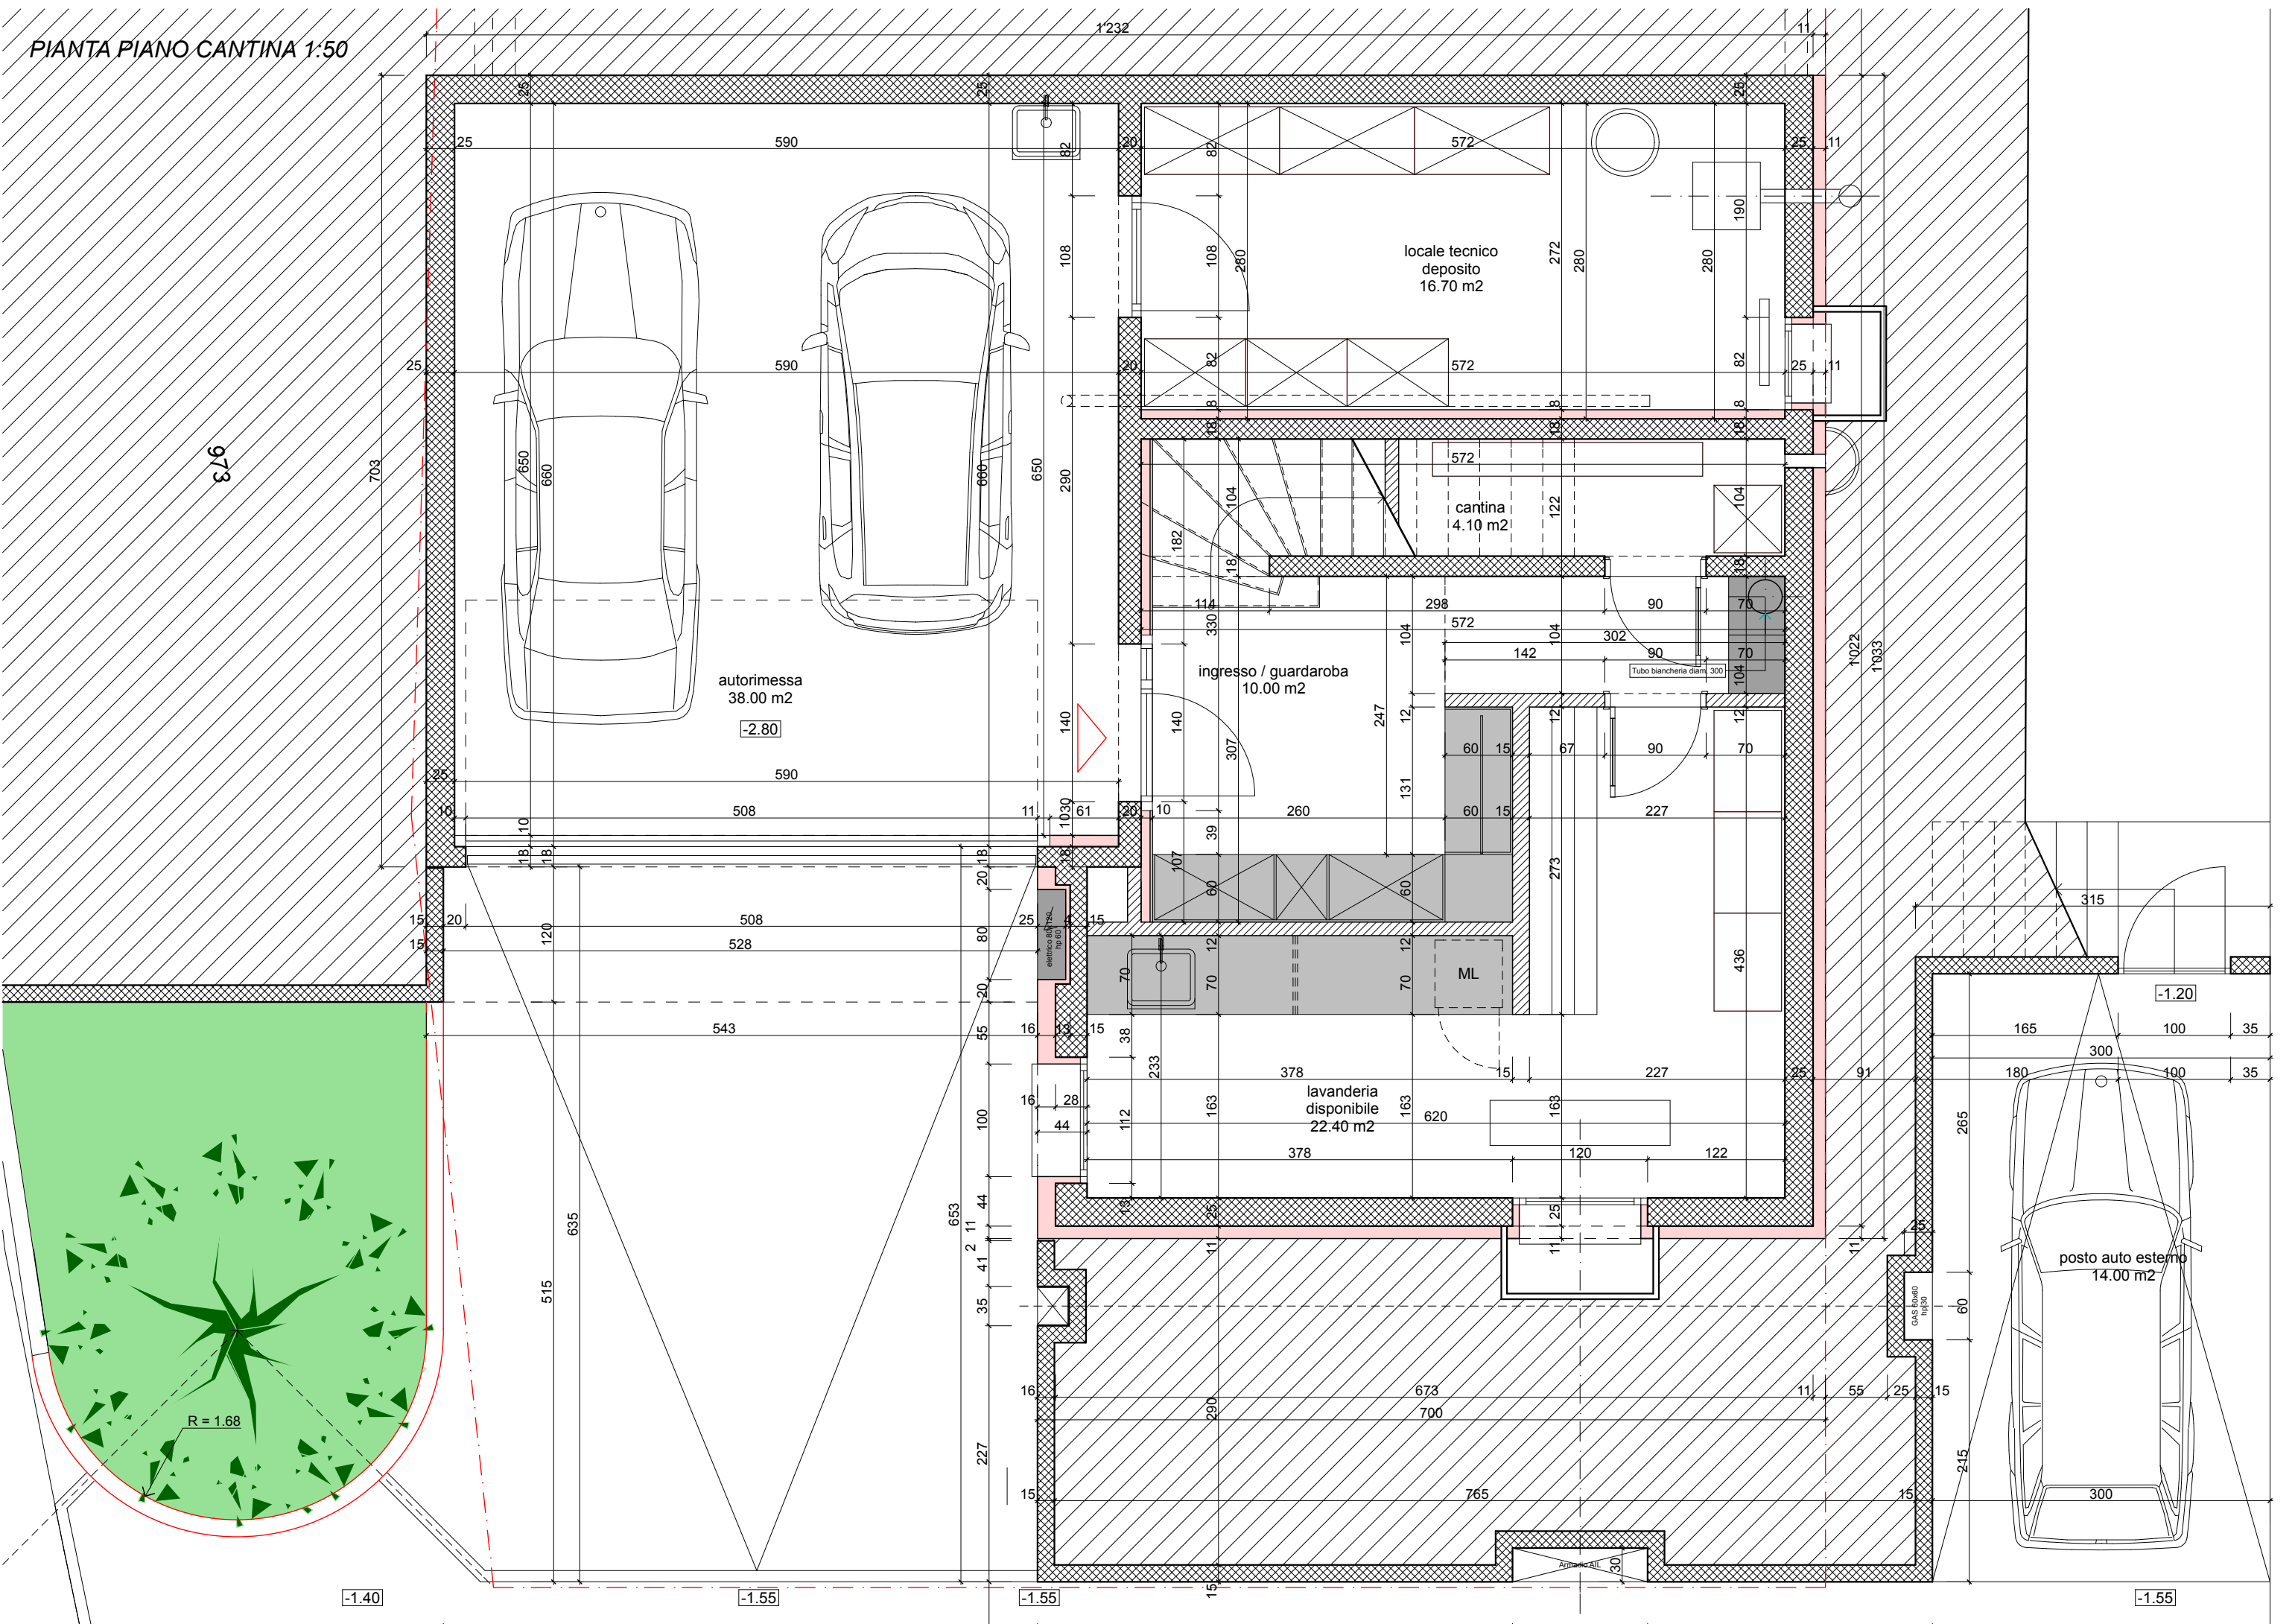

PIANTA PIANO TERRENO 1:50

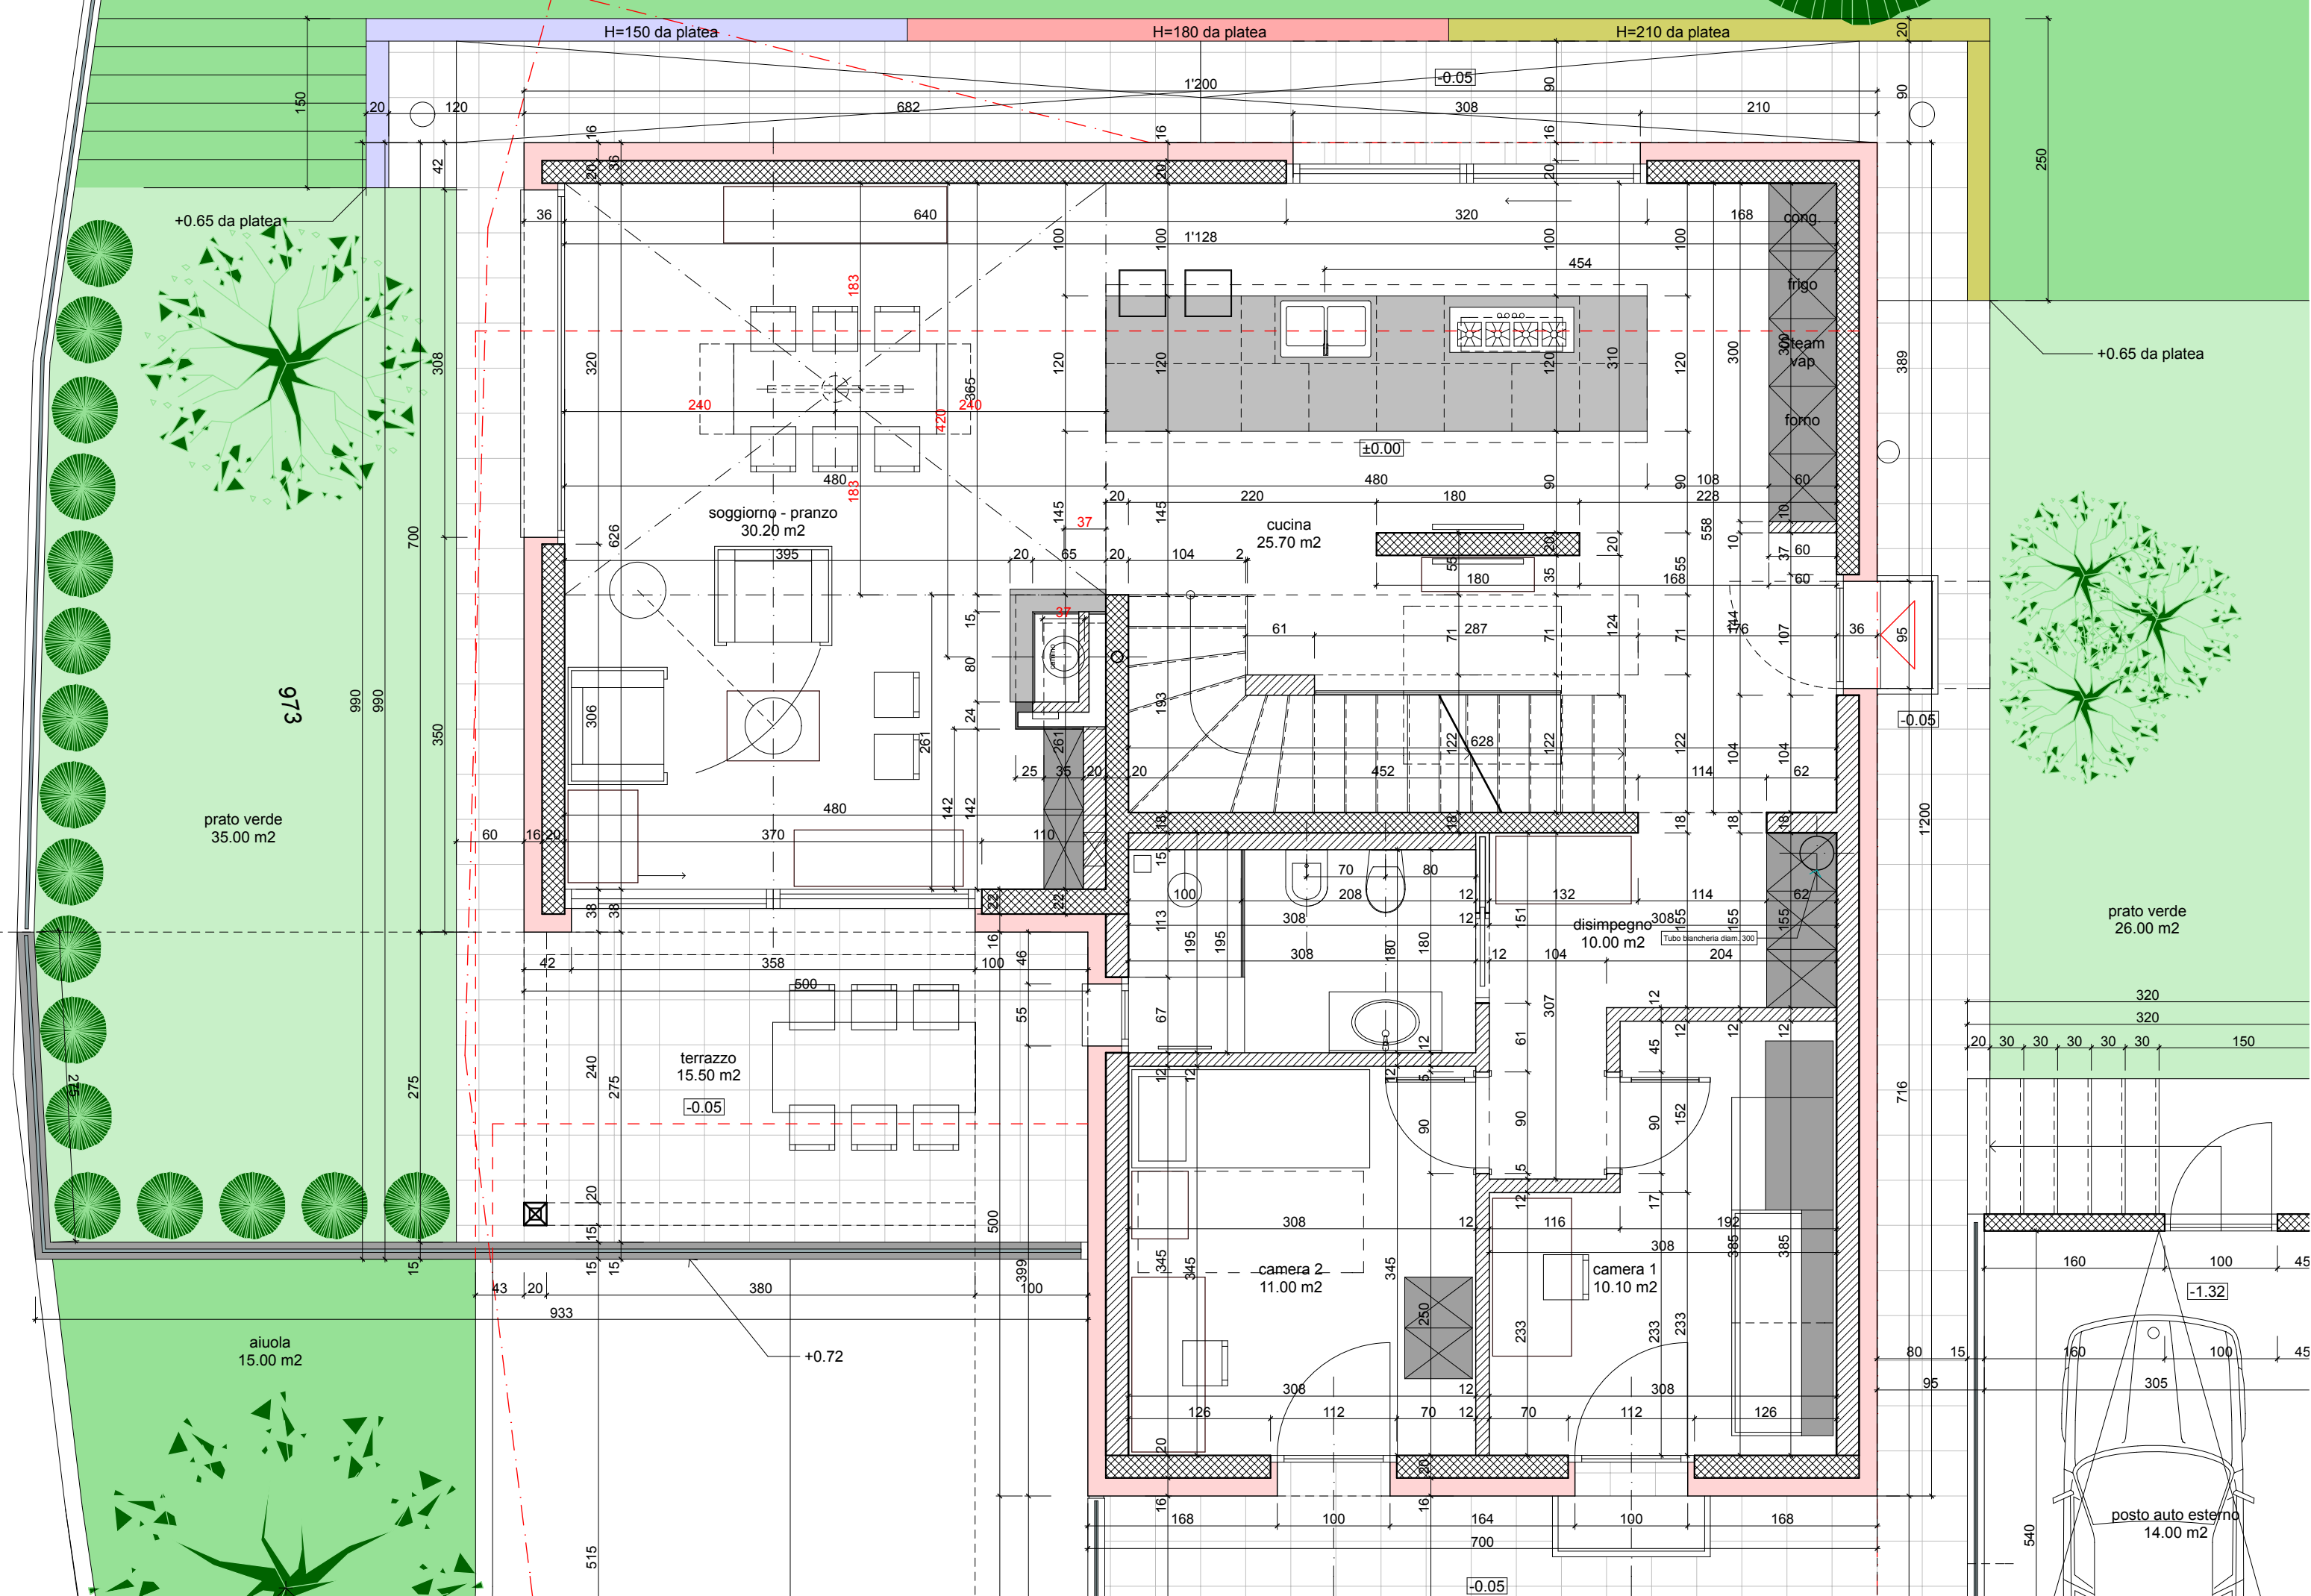

973

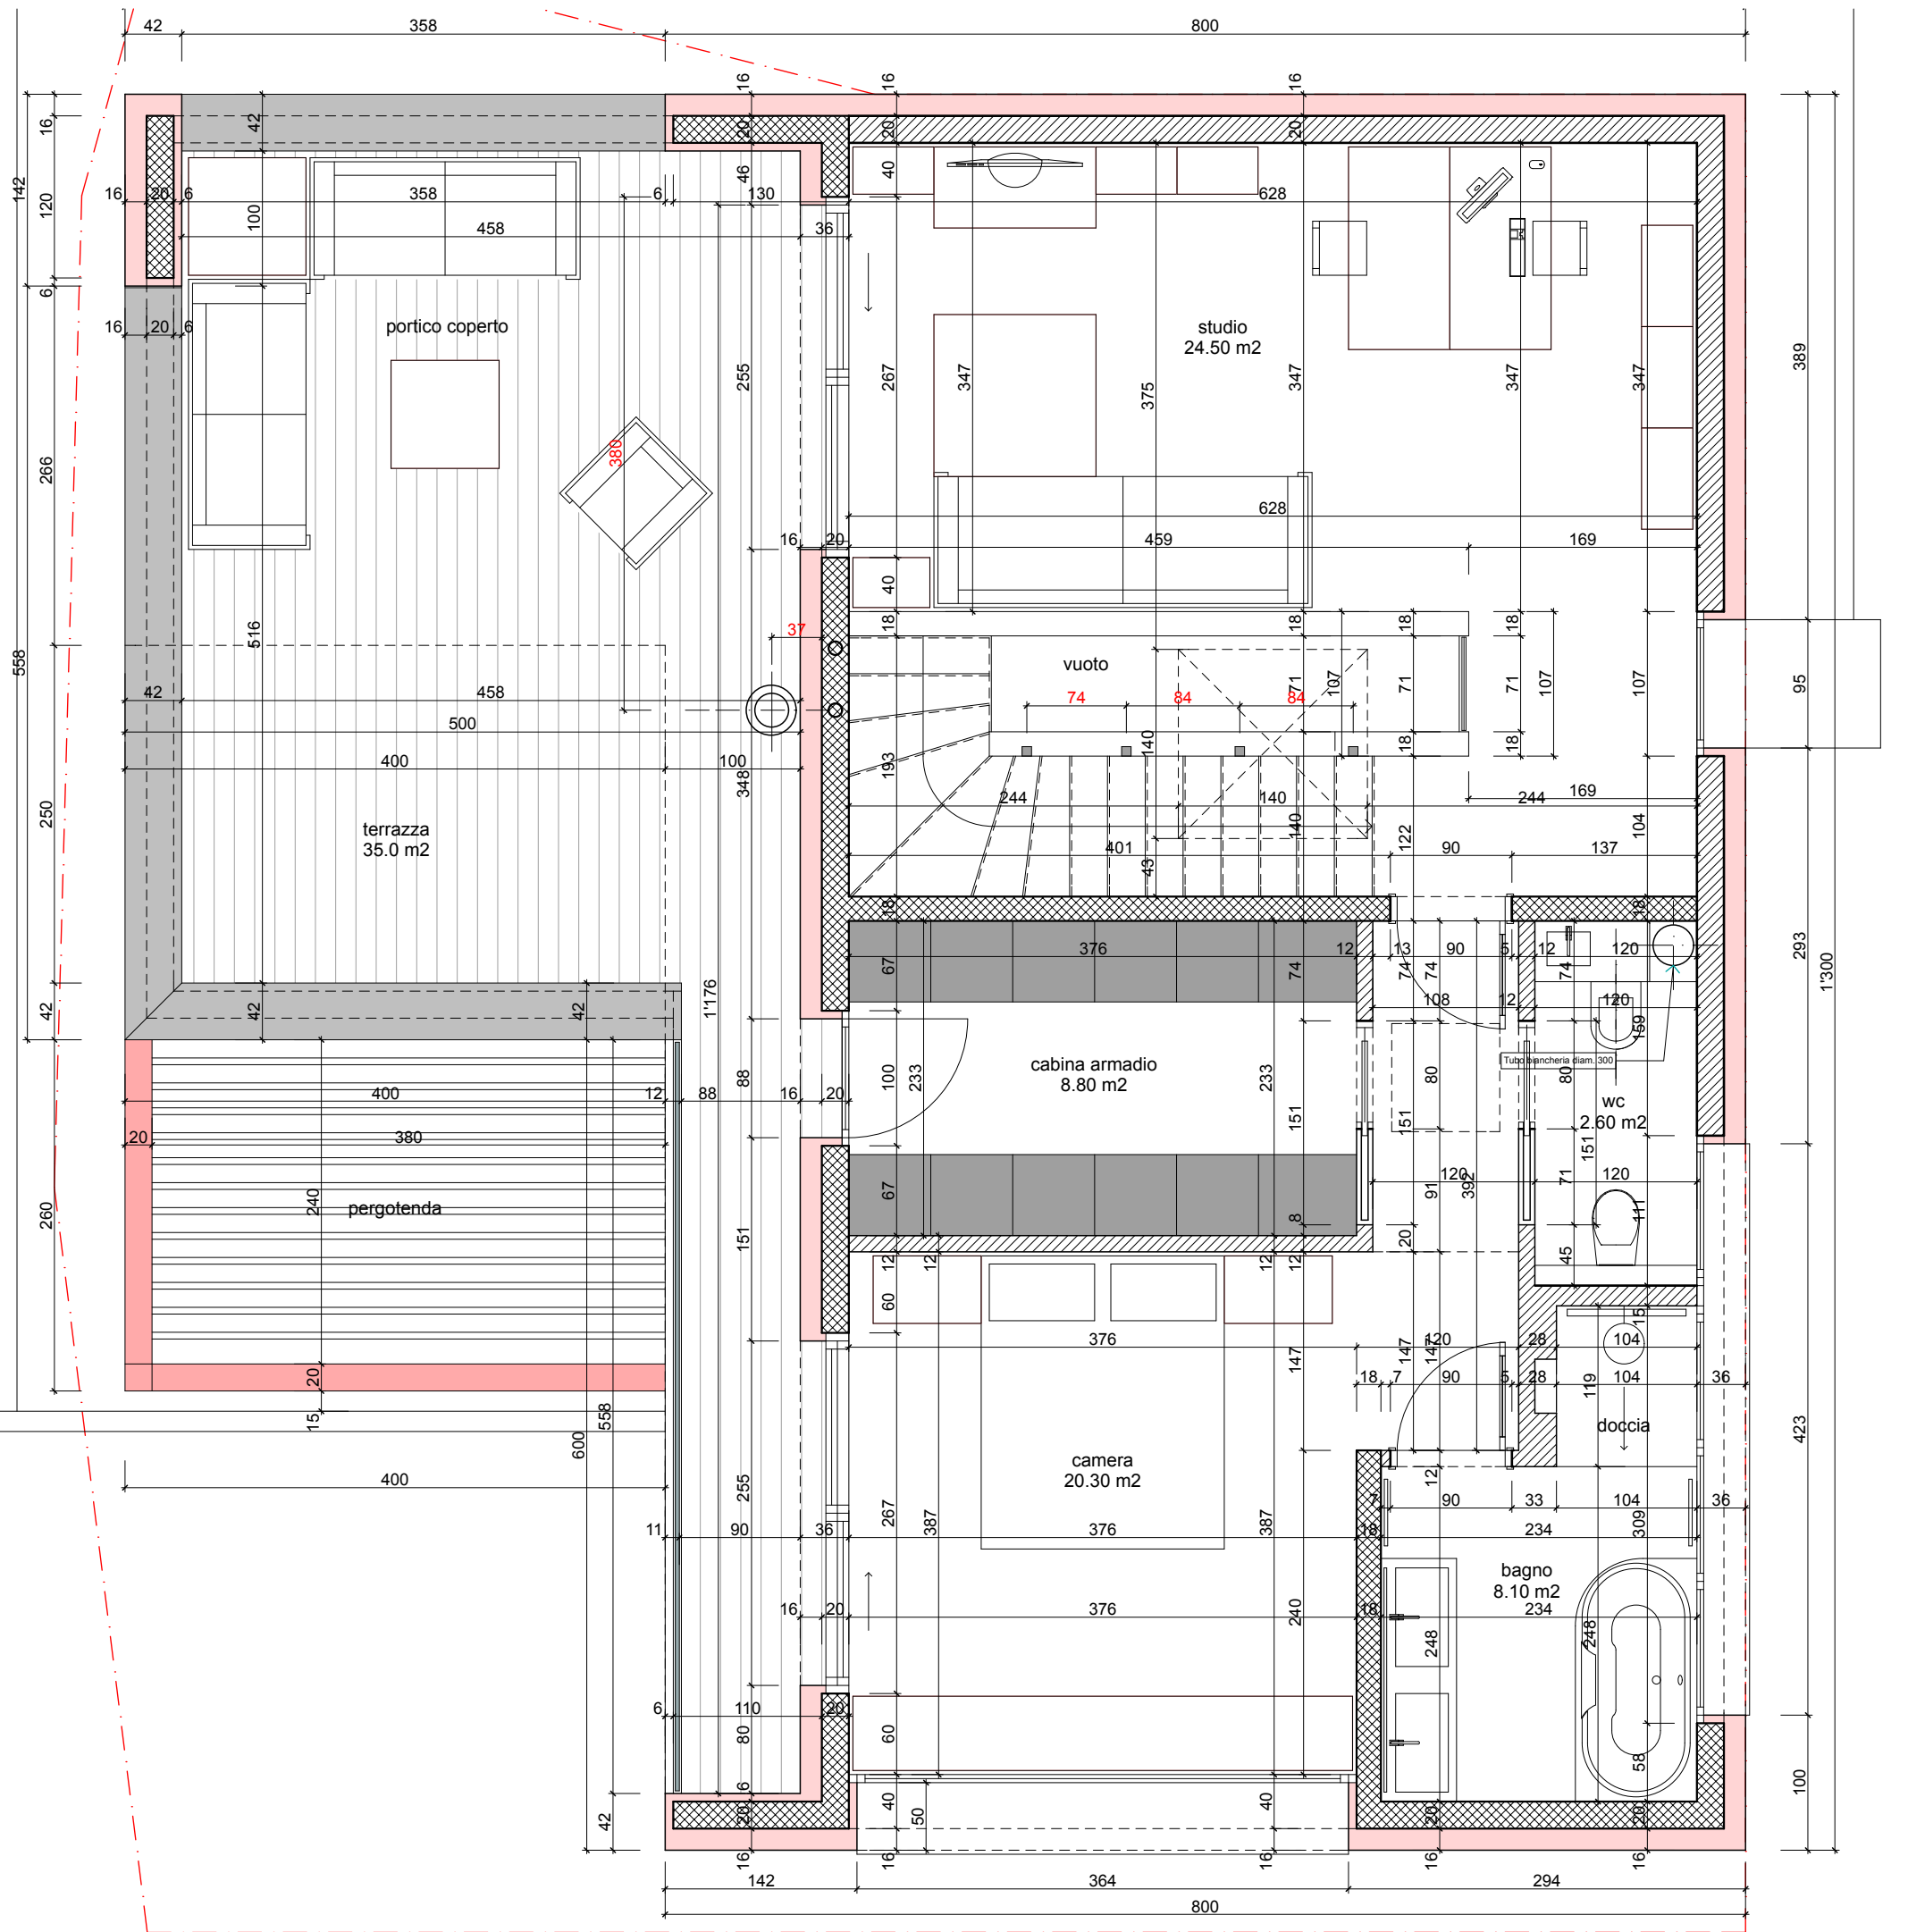

PROSPETTO OVEST

